
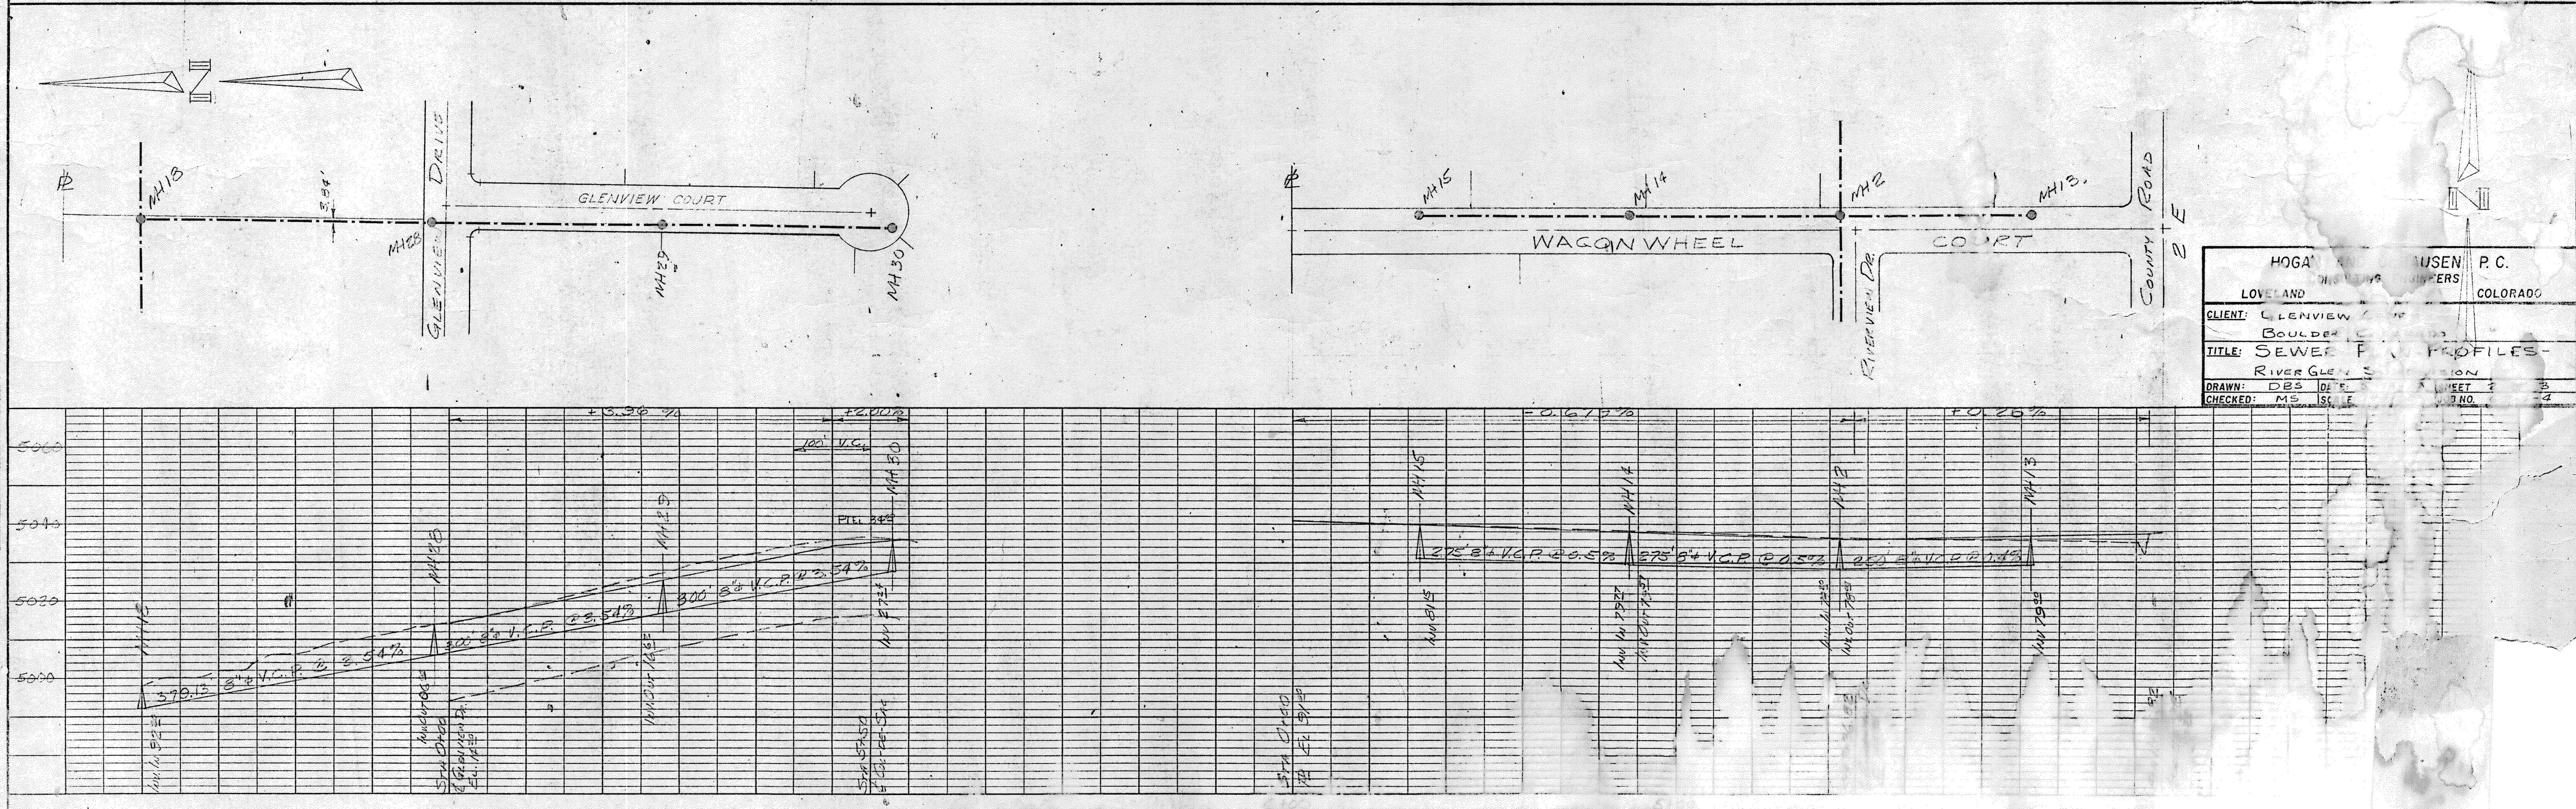


PLAN	
NO.	DATE
BY	
SURVEYED	
PLOTTED	
NOTE BOOK	
ALIGNMENT CHECKED	
RT. OF WAY CHECKED	

PROFILE	
NO.	DATE
BY	
SURVEYED	
PLOTTED	
NOTE BOOK	
GRADES CHECKED	
STRUCTURE NOTATION CHECKED	

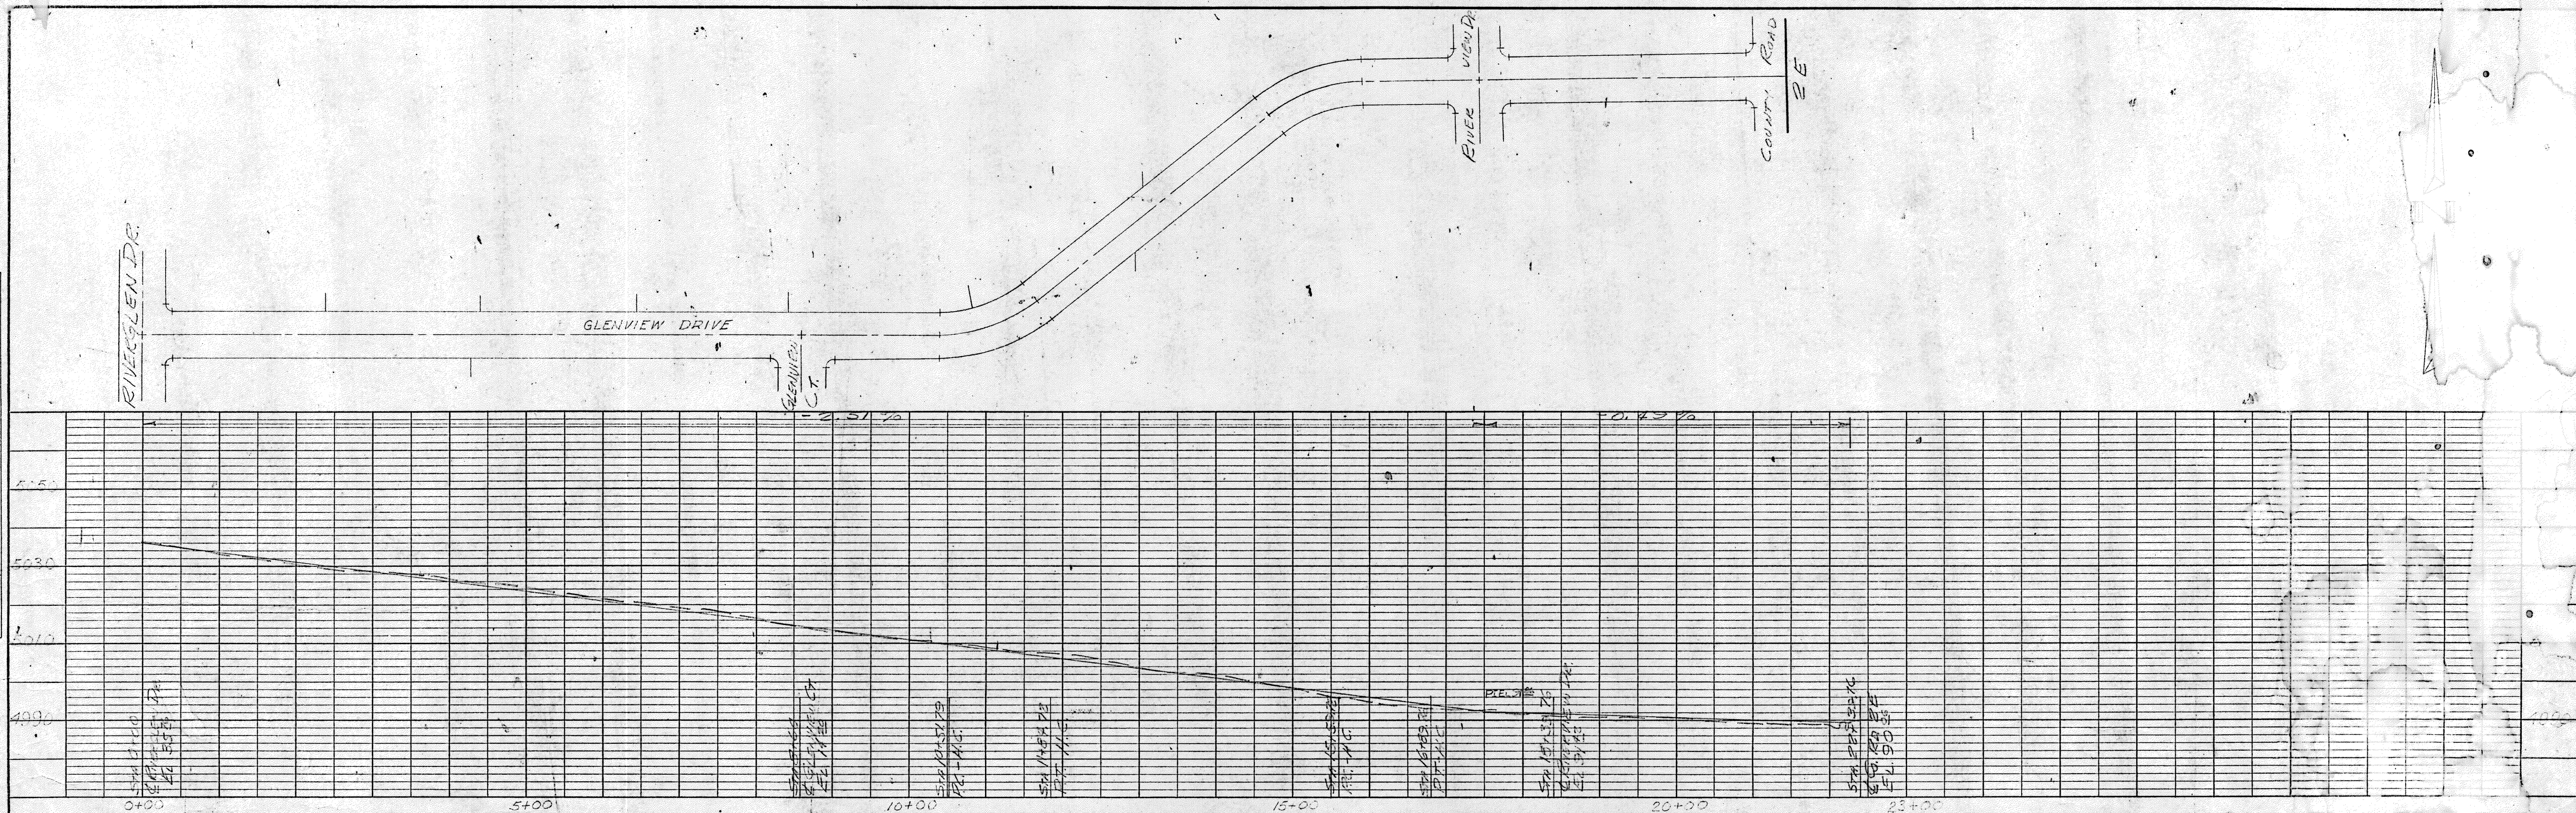

HOGAN & SUTHERLAND P.C.	
LOVELAND, COLORADO	
CLIENT: GLENVIEW BOULDER	
TITLE: SEWER PROFILES	
DRAWN: DBS	
CHECKED: MS	